

SANITARY DRAWINGS
OF
NEPAL ELECTRICITY
AUTHORITY BUILDING
AT
HATTIGAUDA, KATHMANDU

SUBMITTED BY:

SUBMITTED TO:



PYRAMID DESIGN ASSOCIATES PVT. LTD.

Engineers, Architects, Planners & Valuers

Shankhadharchowk Thimi, Bhaktapur


C. Address : Maitighar, Kathmandu

Ph. No: 4239772, 9851072198


NEPAL ELECTRICITY AUTHORITY

HATTIGAUDA, KATHMANDU


NEPAL

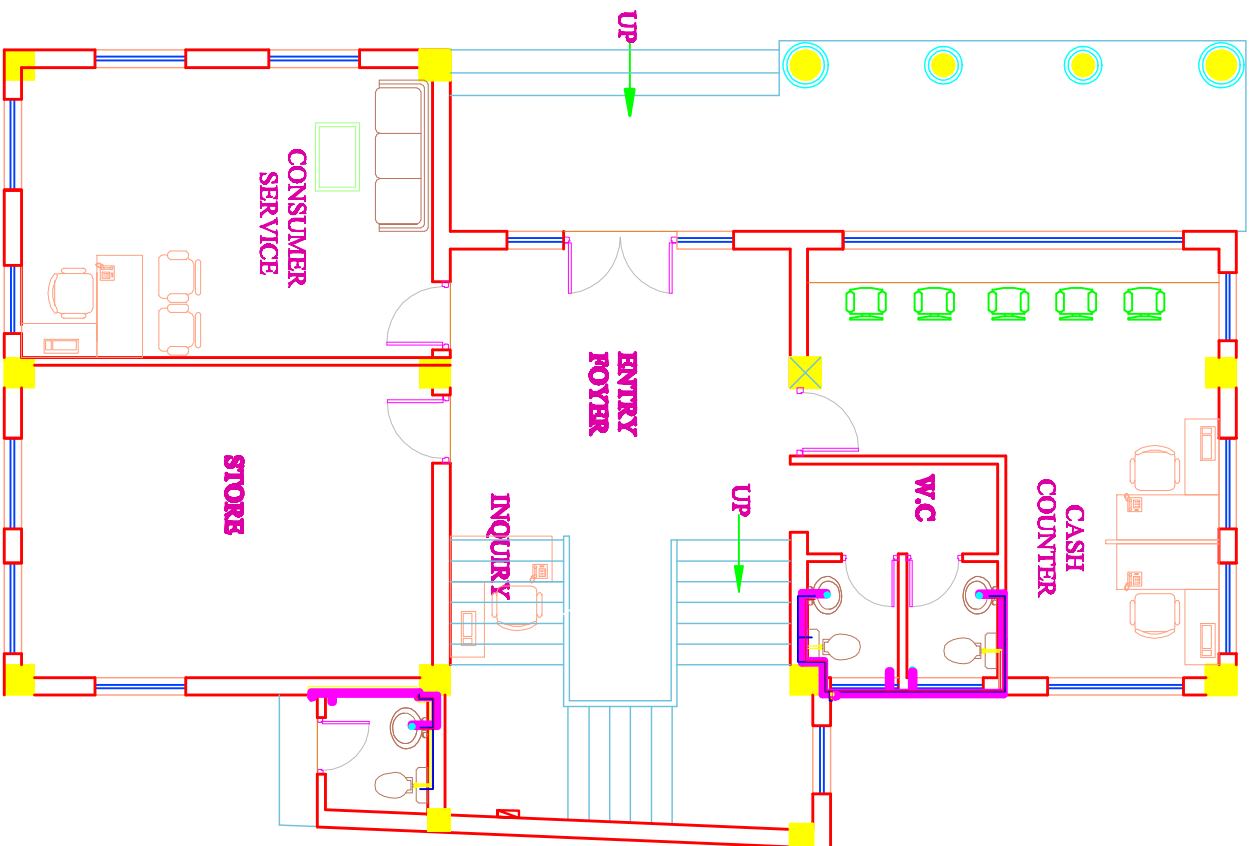

GROUND FLOOR PLAN
AREA:148.8 sq. m.

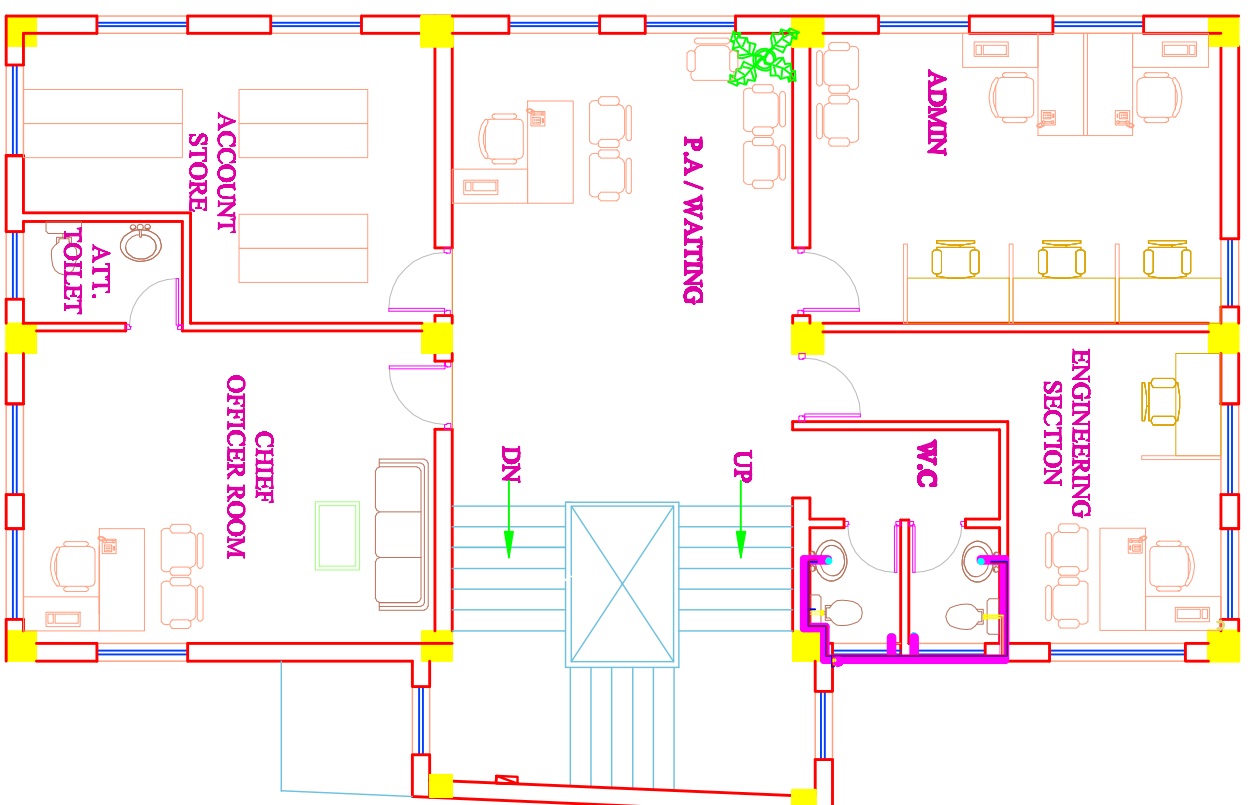

FIRST FLOOR PLAN
AREA:148.8 sq. m.

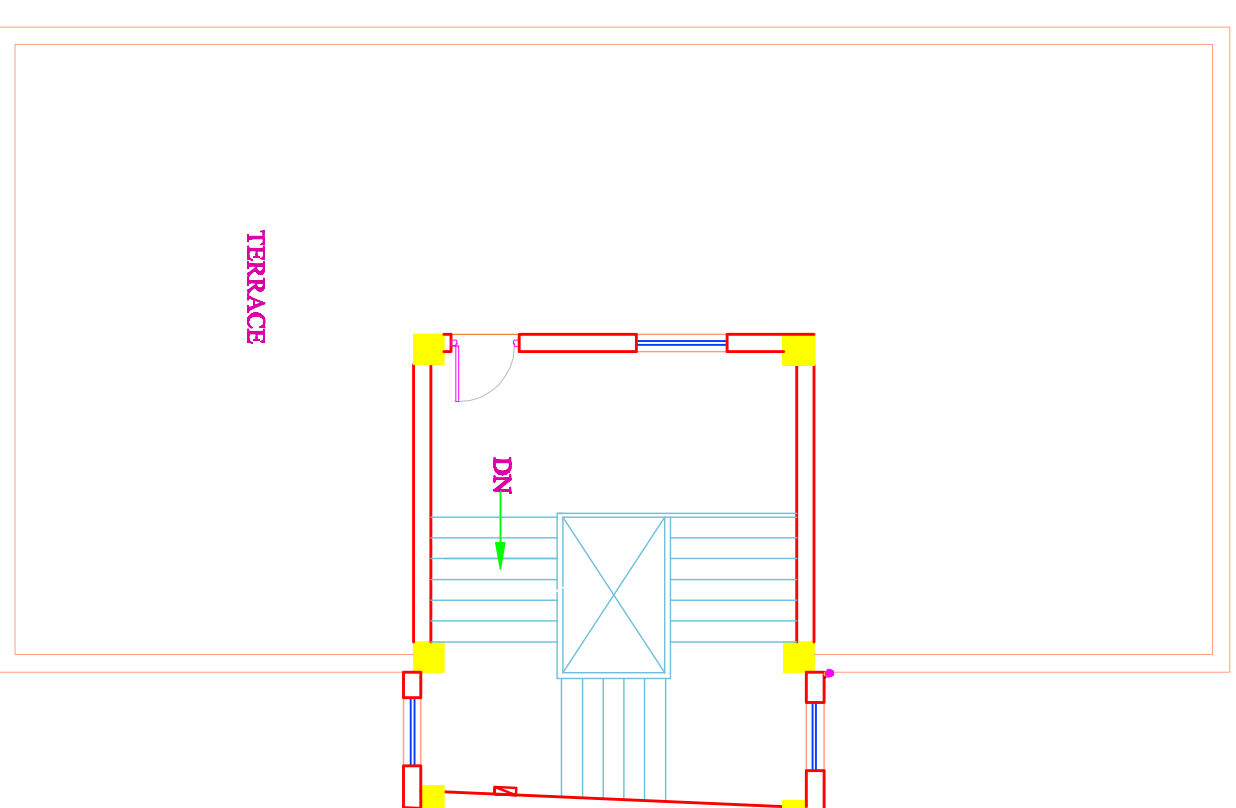

TOP FLOOR PLAN



PYRAMID DESIGN ASSOCIATES
Engineers, Architects, Planners & Valuers
Maitighar, Kathmandu
4239772, 9851072198

NEPAL ELECTRICITY AUTHORITY
BUILDING
HATTIGAUDA, KATHMANDU


REV.	DATE	DESCRIPTION OF REVISION	APPROVED BY
D			
C			
B			
A			

Designed by :	
Drawn by :	
Checked by :	
Approved by :	


Scale - 1:100
DATE: 20/09/2019

SANITARY DRAWING
SANITARY LEVEL
LAYOUT PLAN

DWG NO :
SHEET NO : NEAS/AM
PAGE NO : 01/02

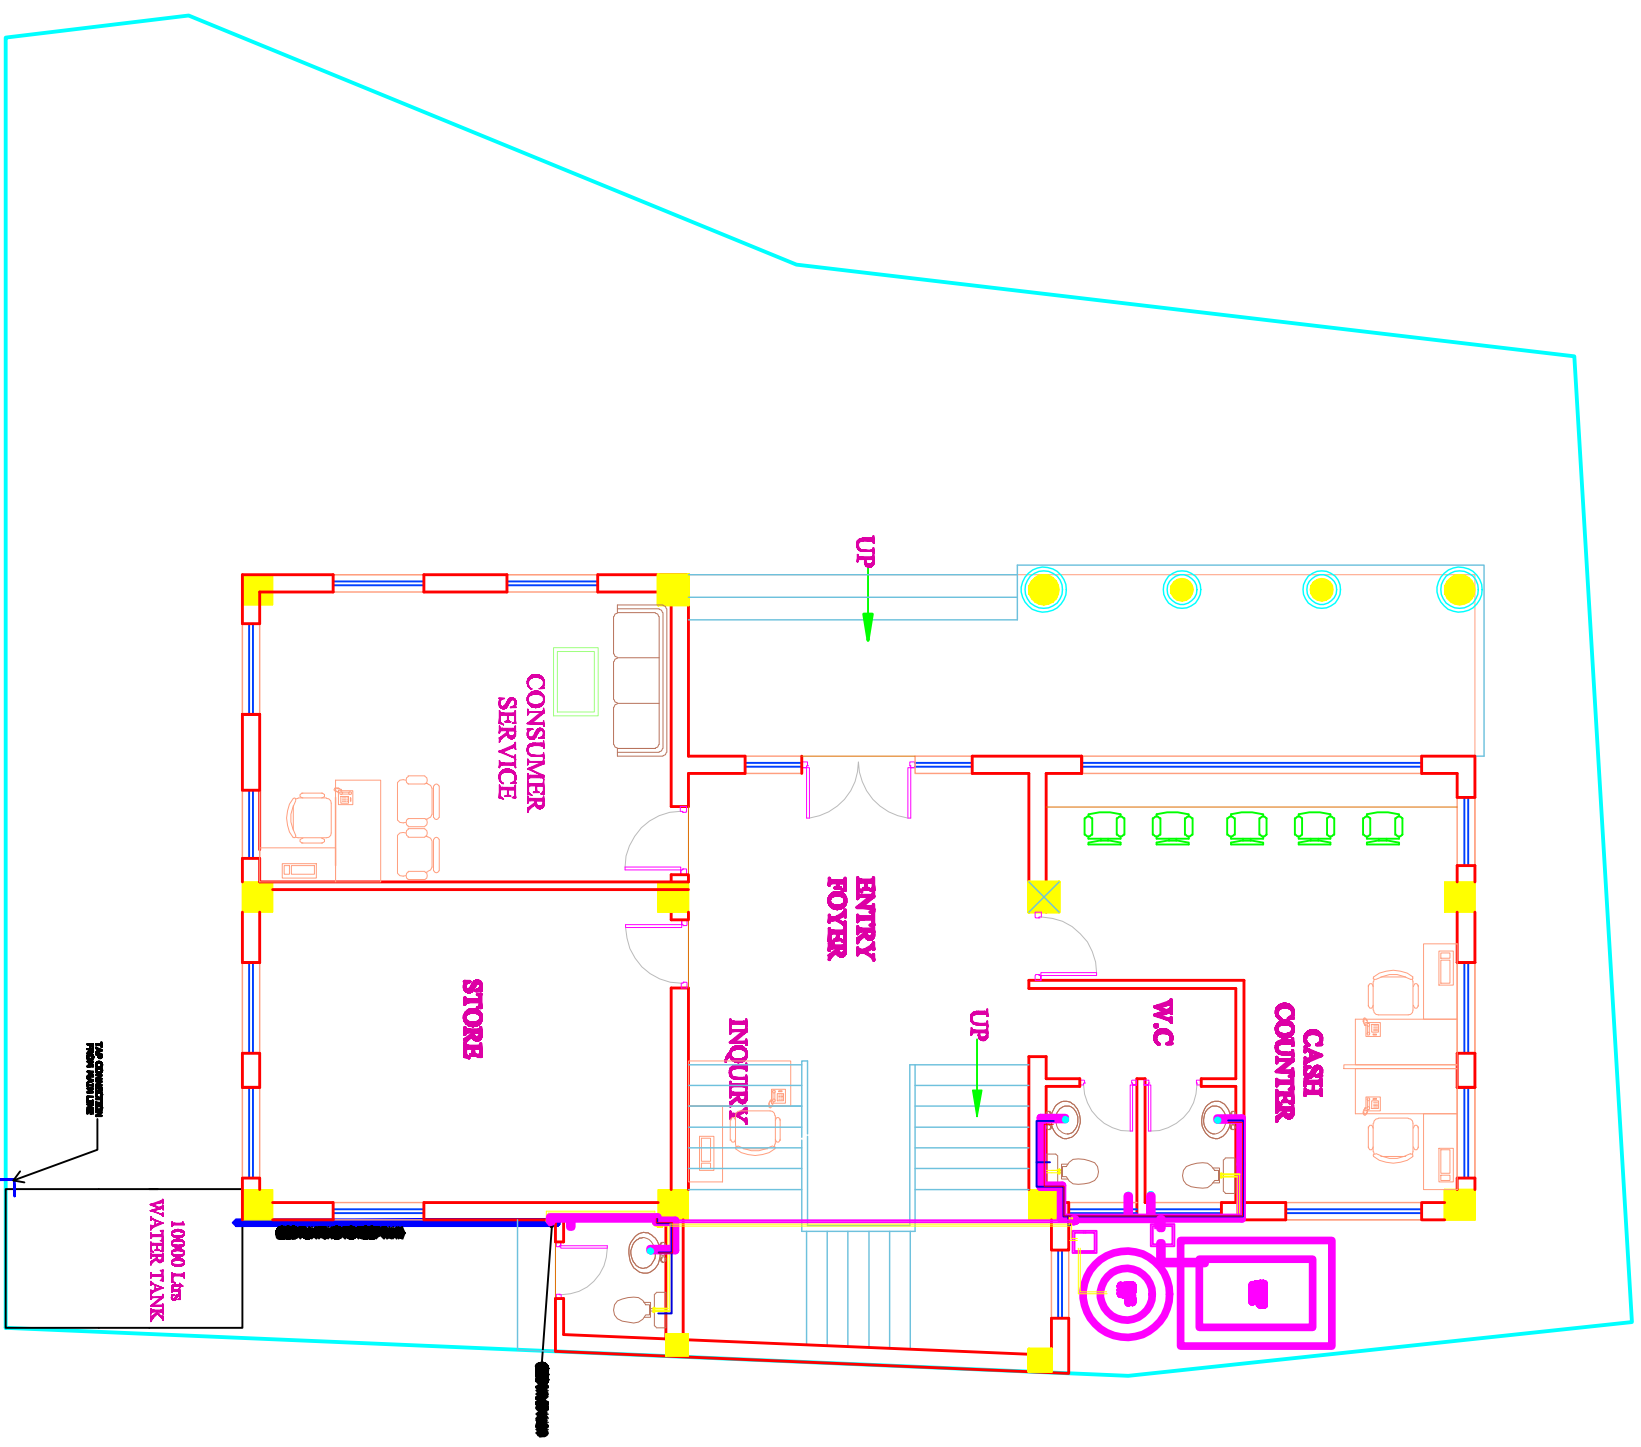

SANTARY SITE PLAN

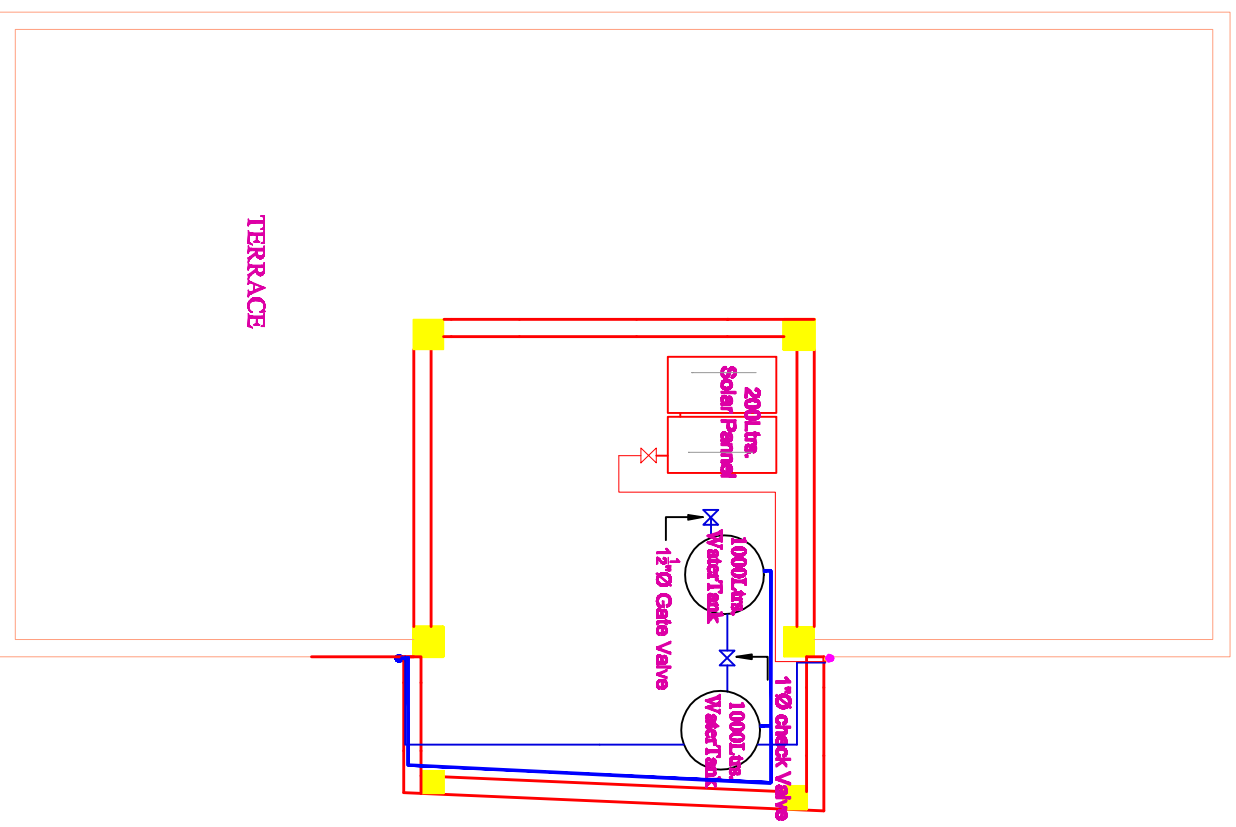

TOP TERRACE PLAN

 <p>PYRAMID DESIGN ASSOCIATES Engineers, Architects, Planners & Valuers Mehighar, Kathmandu 4239772, 9851072198</p>		<p>NEPAL ELECTRICITY AUTHORITY BUILDING</p>		<p>HATTIGAUDA, KATHMANDU</p>		<p>Scale - 1:100</p>		<p>ELECTRICAL AND SANTARY DRAWING</p>		<p>DWG NO : SHEET NO : NEA/EG02 PAGE NO : 02/02</p>	
REV.	DATE	DESCRIPTION OF REVISION	APPROVED BY	DESIGNED BY	CHECKED BY	DATE	DATE	<p>SANTARY AT SITE LVL. AND ROOF LAYOUT PLAN</p>			
D											
C											
B											
A											